


N Argyle Pl

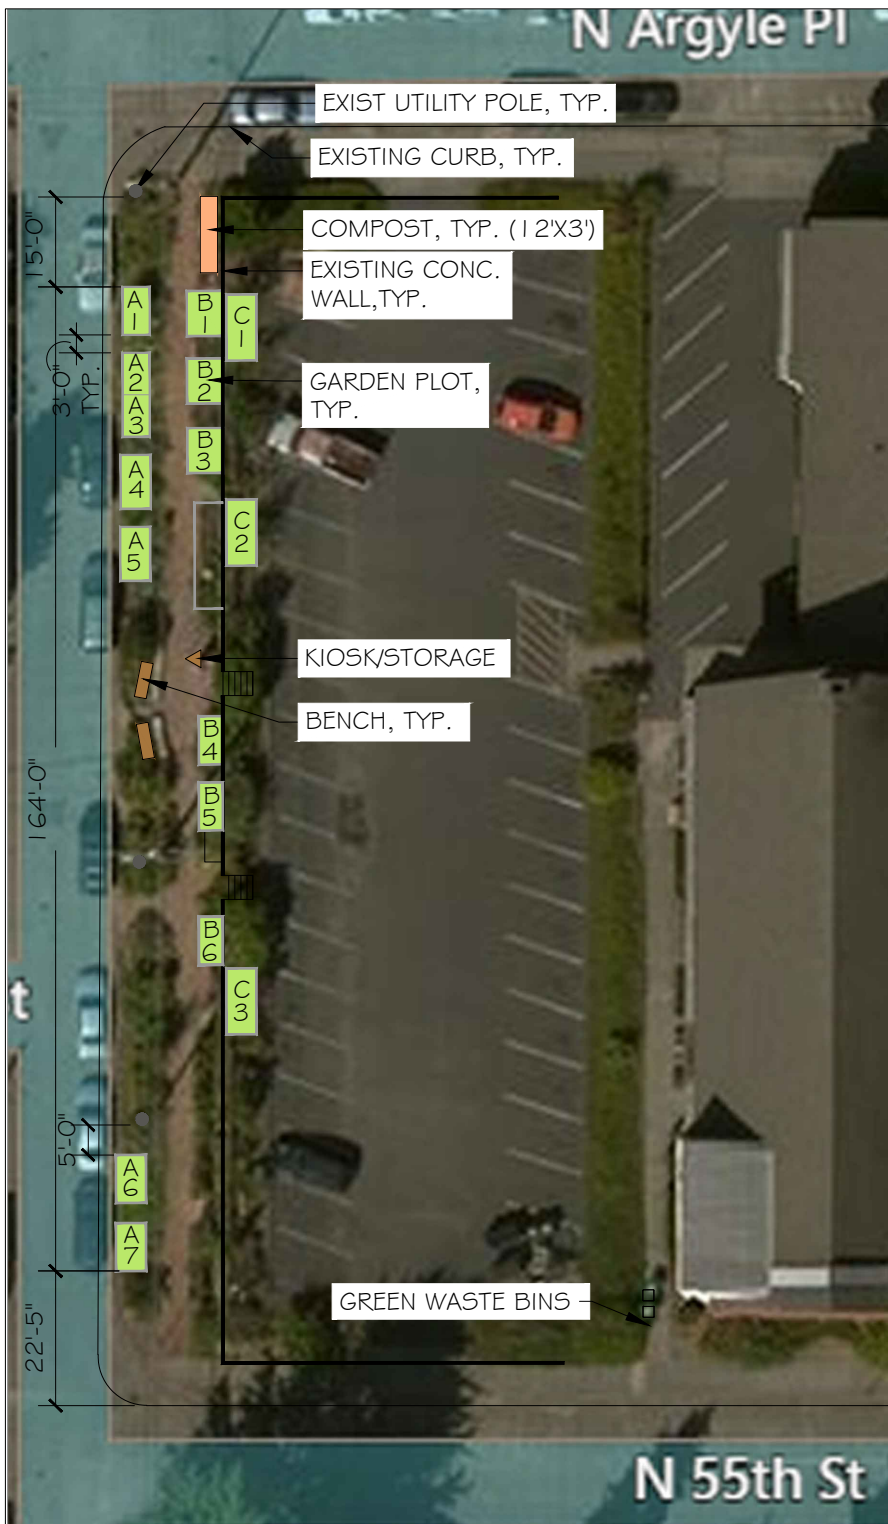

EXIST UTILITY POLE, TYP.

EXISTING CURB, TYP.

COMPOST, TYP. (1 2'X3')

EXISTING CONC. WALL, TYP.

GARDEN PLOT, TYP.

KIOSK/STORAGE

BENCH, TYP.

GREEN WASTE BINS

N 55th St

SJU COMMUNITY GARDEN #FOOD OASIS PLAN

5515 Phinney Avenue N, Seattle, WA 98103

GARDEN PLOT KEY

PLOT I.D.	DIMENSIONS	NOTES
A1	4'-6" X 8'-0"	
A2#A3	4'-6" X 7'-0"(X2)	(double plot)
A4	4'-6" X 8'-0"	
A5	4'-6" X 8'-0"	
A6	4'-6" X 8'-0"	
A7	4'-6" X 8'-0"	
B1	5'-0" X 9'-0"	
B2	5'-0" X 9'-0"	
B3	5'-0" X 9'-0"	
B4	4'-0" X 8'-0"	
B5	4'-0" X 8'-0"	
B6	4'-0" X 8'-0"	
C1	4'-0" X 7'-0"	
C2	4'-0" X 7'-4"	
C3	4'-0" X 7'-0"	

NOTES

- GARDEN PLOT PLAN COMPLIES WITH SDOT PLANTING STRIP GUIDELINES
- GARDEN PLOTS SHALL CONTAIN EDIBLE PLANTINGS, E.G. SEASONAL VEGETABLES AND/OR PERENNIAL HERBS 36" OR LESS IN HEIGHT.

